

G B D H

DESIGN GROUP, INC.

ARCHITECTURE
ENGINEERING

938A Old Merry Place, Suite 1
Sacramento, California 95827
Tel 916.854.9900 Fax 916.854.9840

preliminary
8/3/09


**PROJECT ODESSEY - PHASE 2
TENANT IMPROVEMENTS**

8670 YOUNGER CREEK DRIVE
SACRAMENTO, CA

Client
PANATTONI
CORPORATION
5775 Folsom Blvd. Suite 100
Sacramento, CA 95820
Tel 916.480.2600 Fax 916.480.5555

SITE PLAN

Drawn By	JEJ	Scale	1" = 50'-0"
Checked By	DA	Project No.	P24-020
Design No.	00/00/09	Sheet No.	A1.1

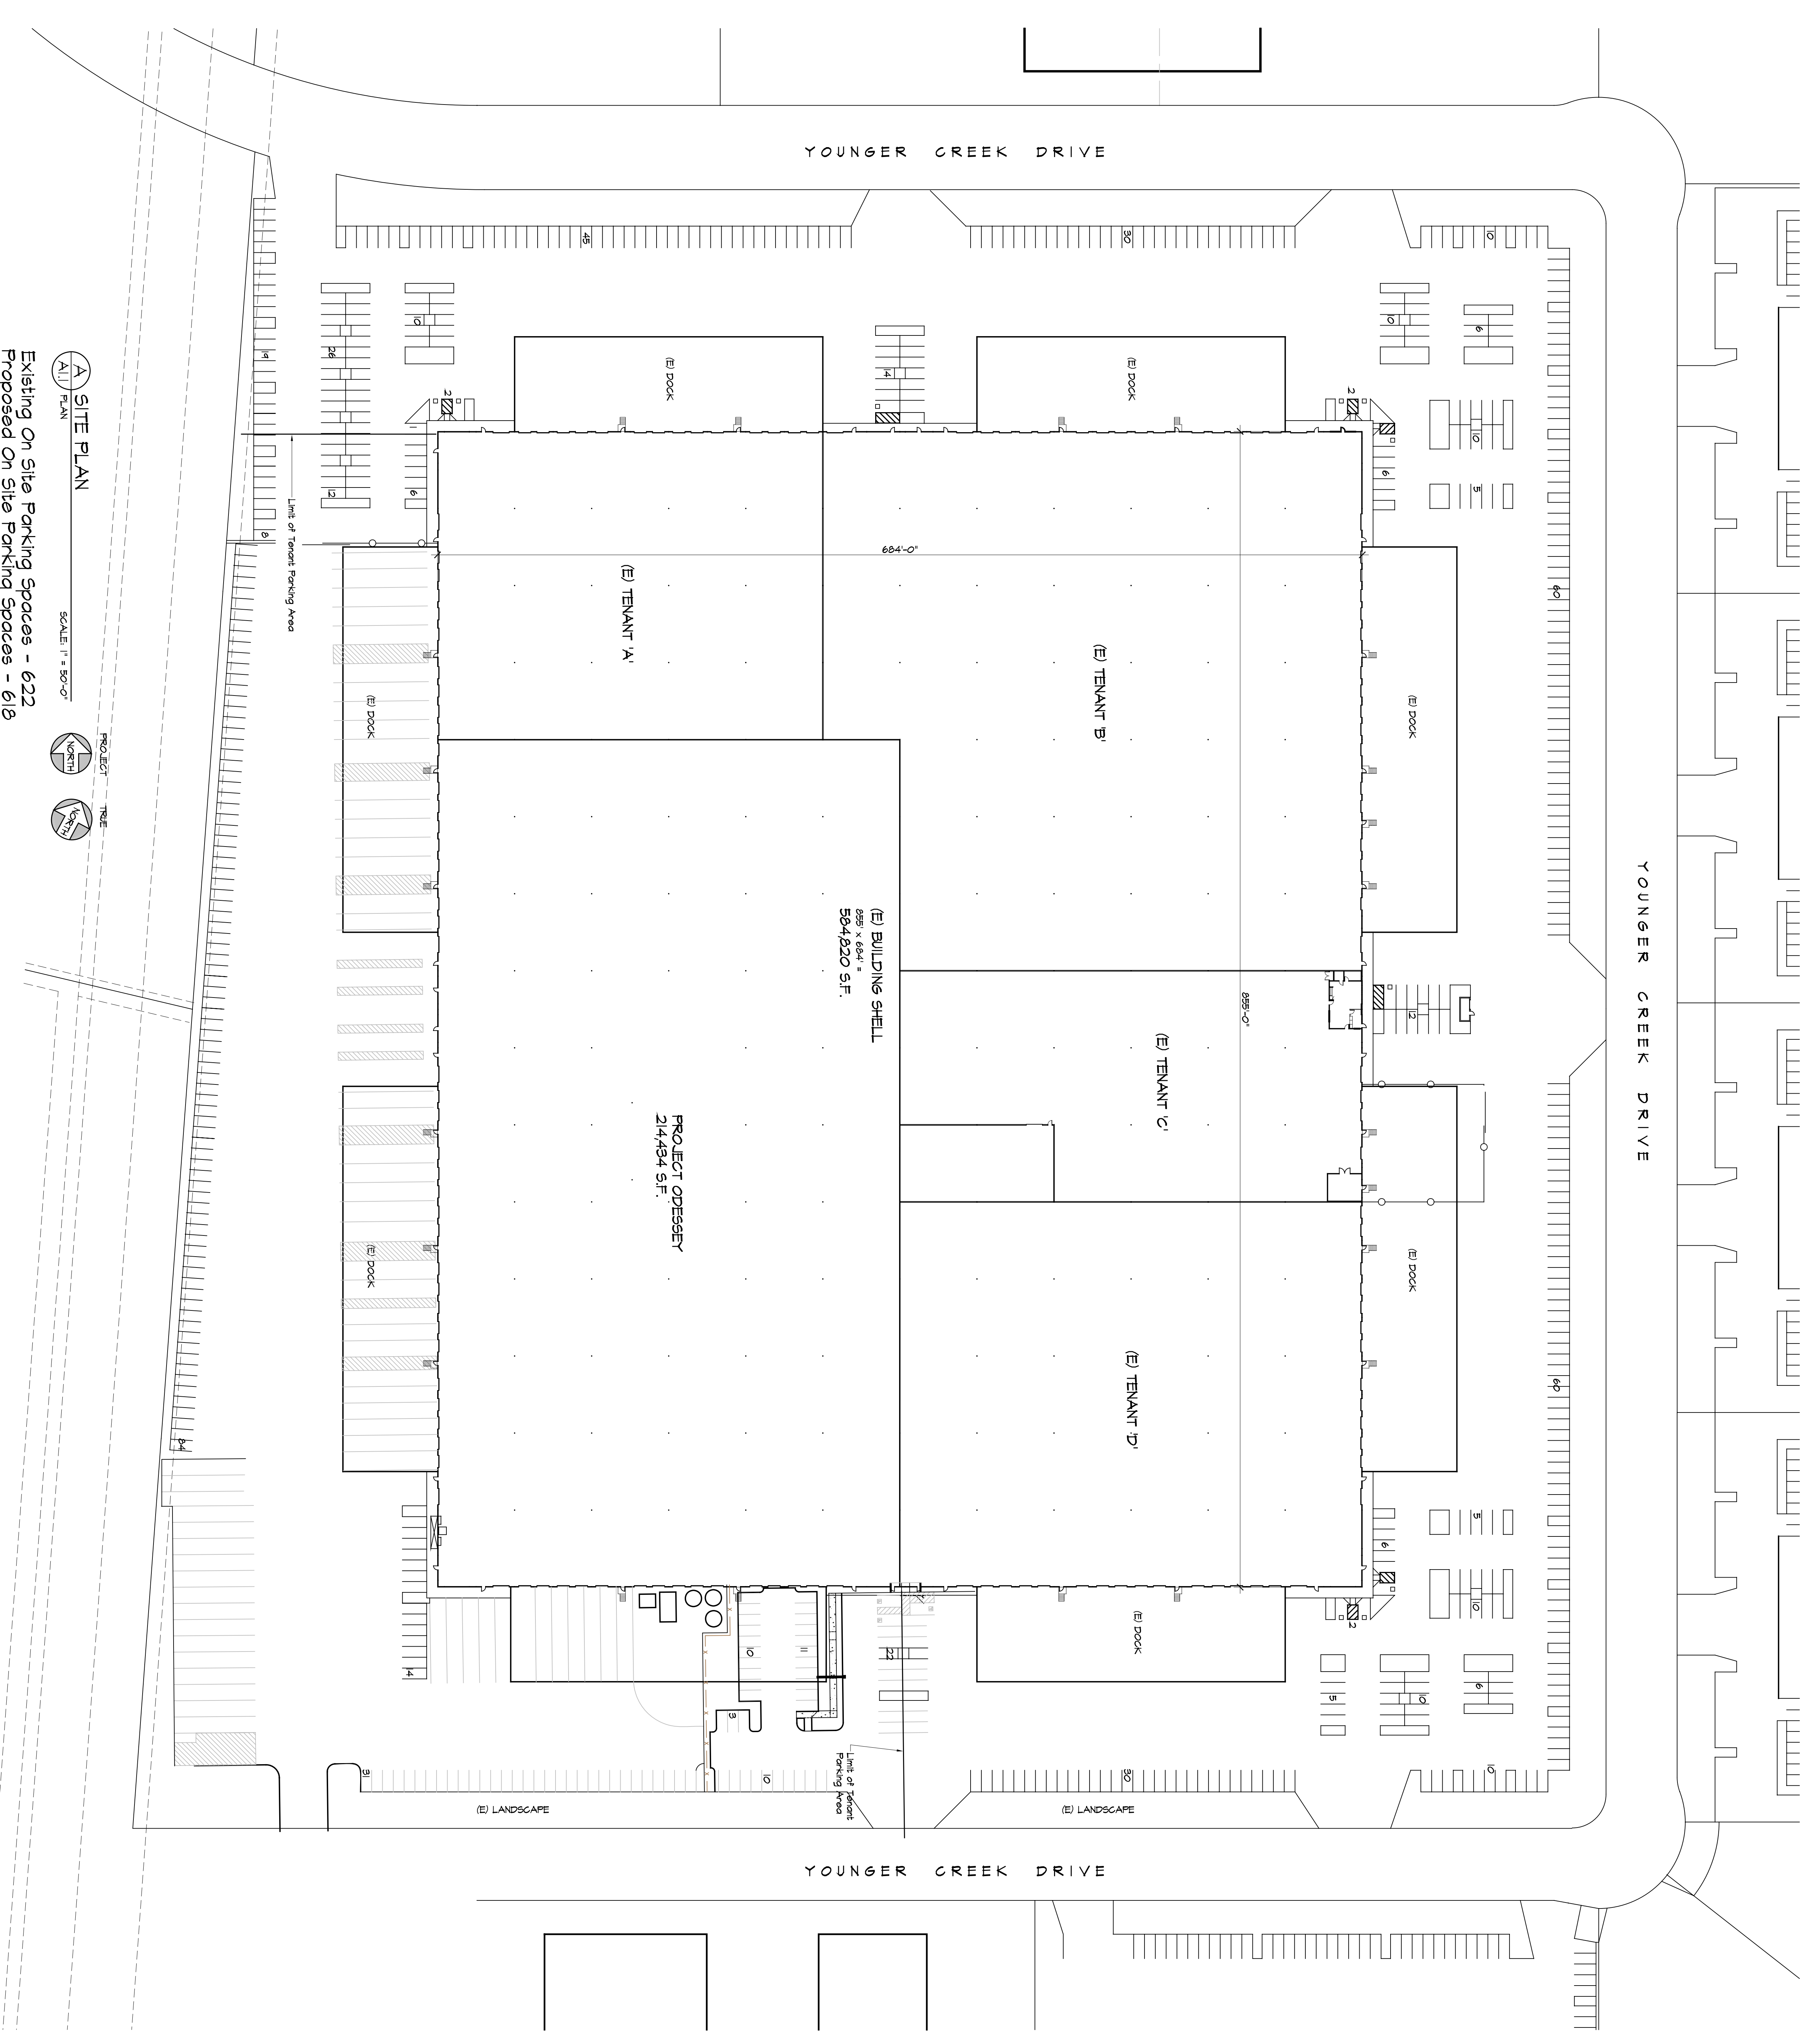

(A1) SITE PLAN
SCALE: 1" = 50'-0"

Existing On Site Parking Spaces - 622
Proposed On Site Parking Spaces - 618
Existing Parking Spaces - Tenant Area - 203
Proposed Parking Spaces - Tenant Area - 194
Required Parking Spaces - Tenant Area - 226